




1 CHAINLINK FENCE DETAIL
NOT TO SCALE

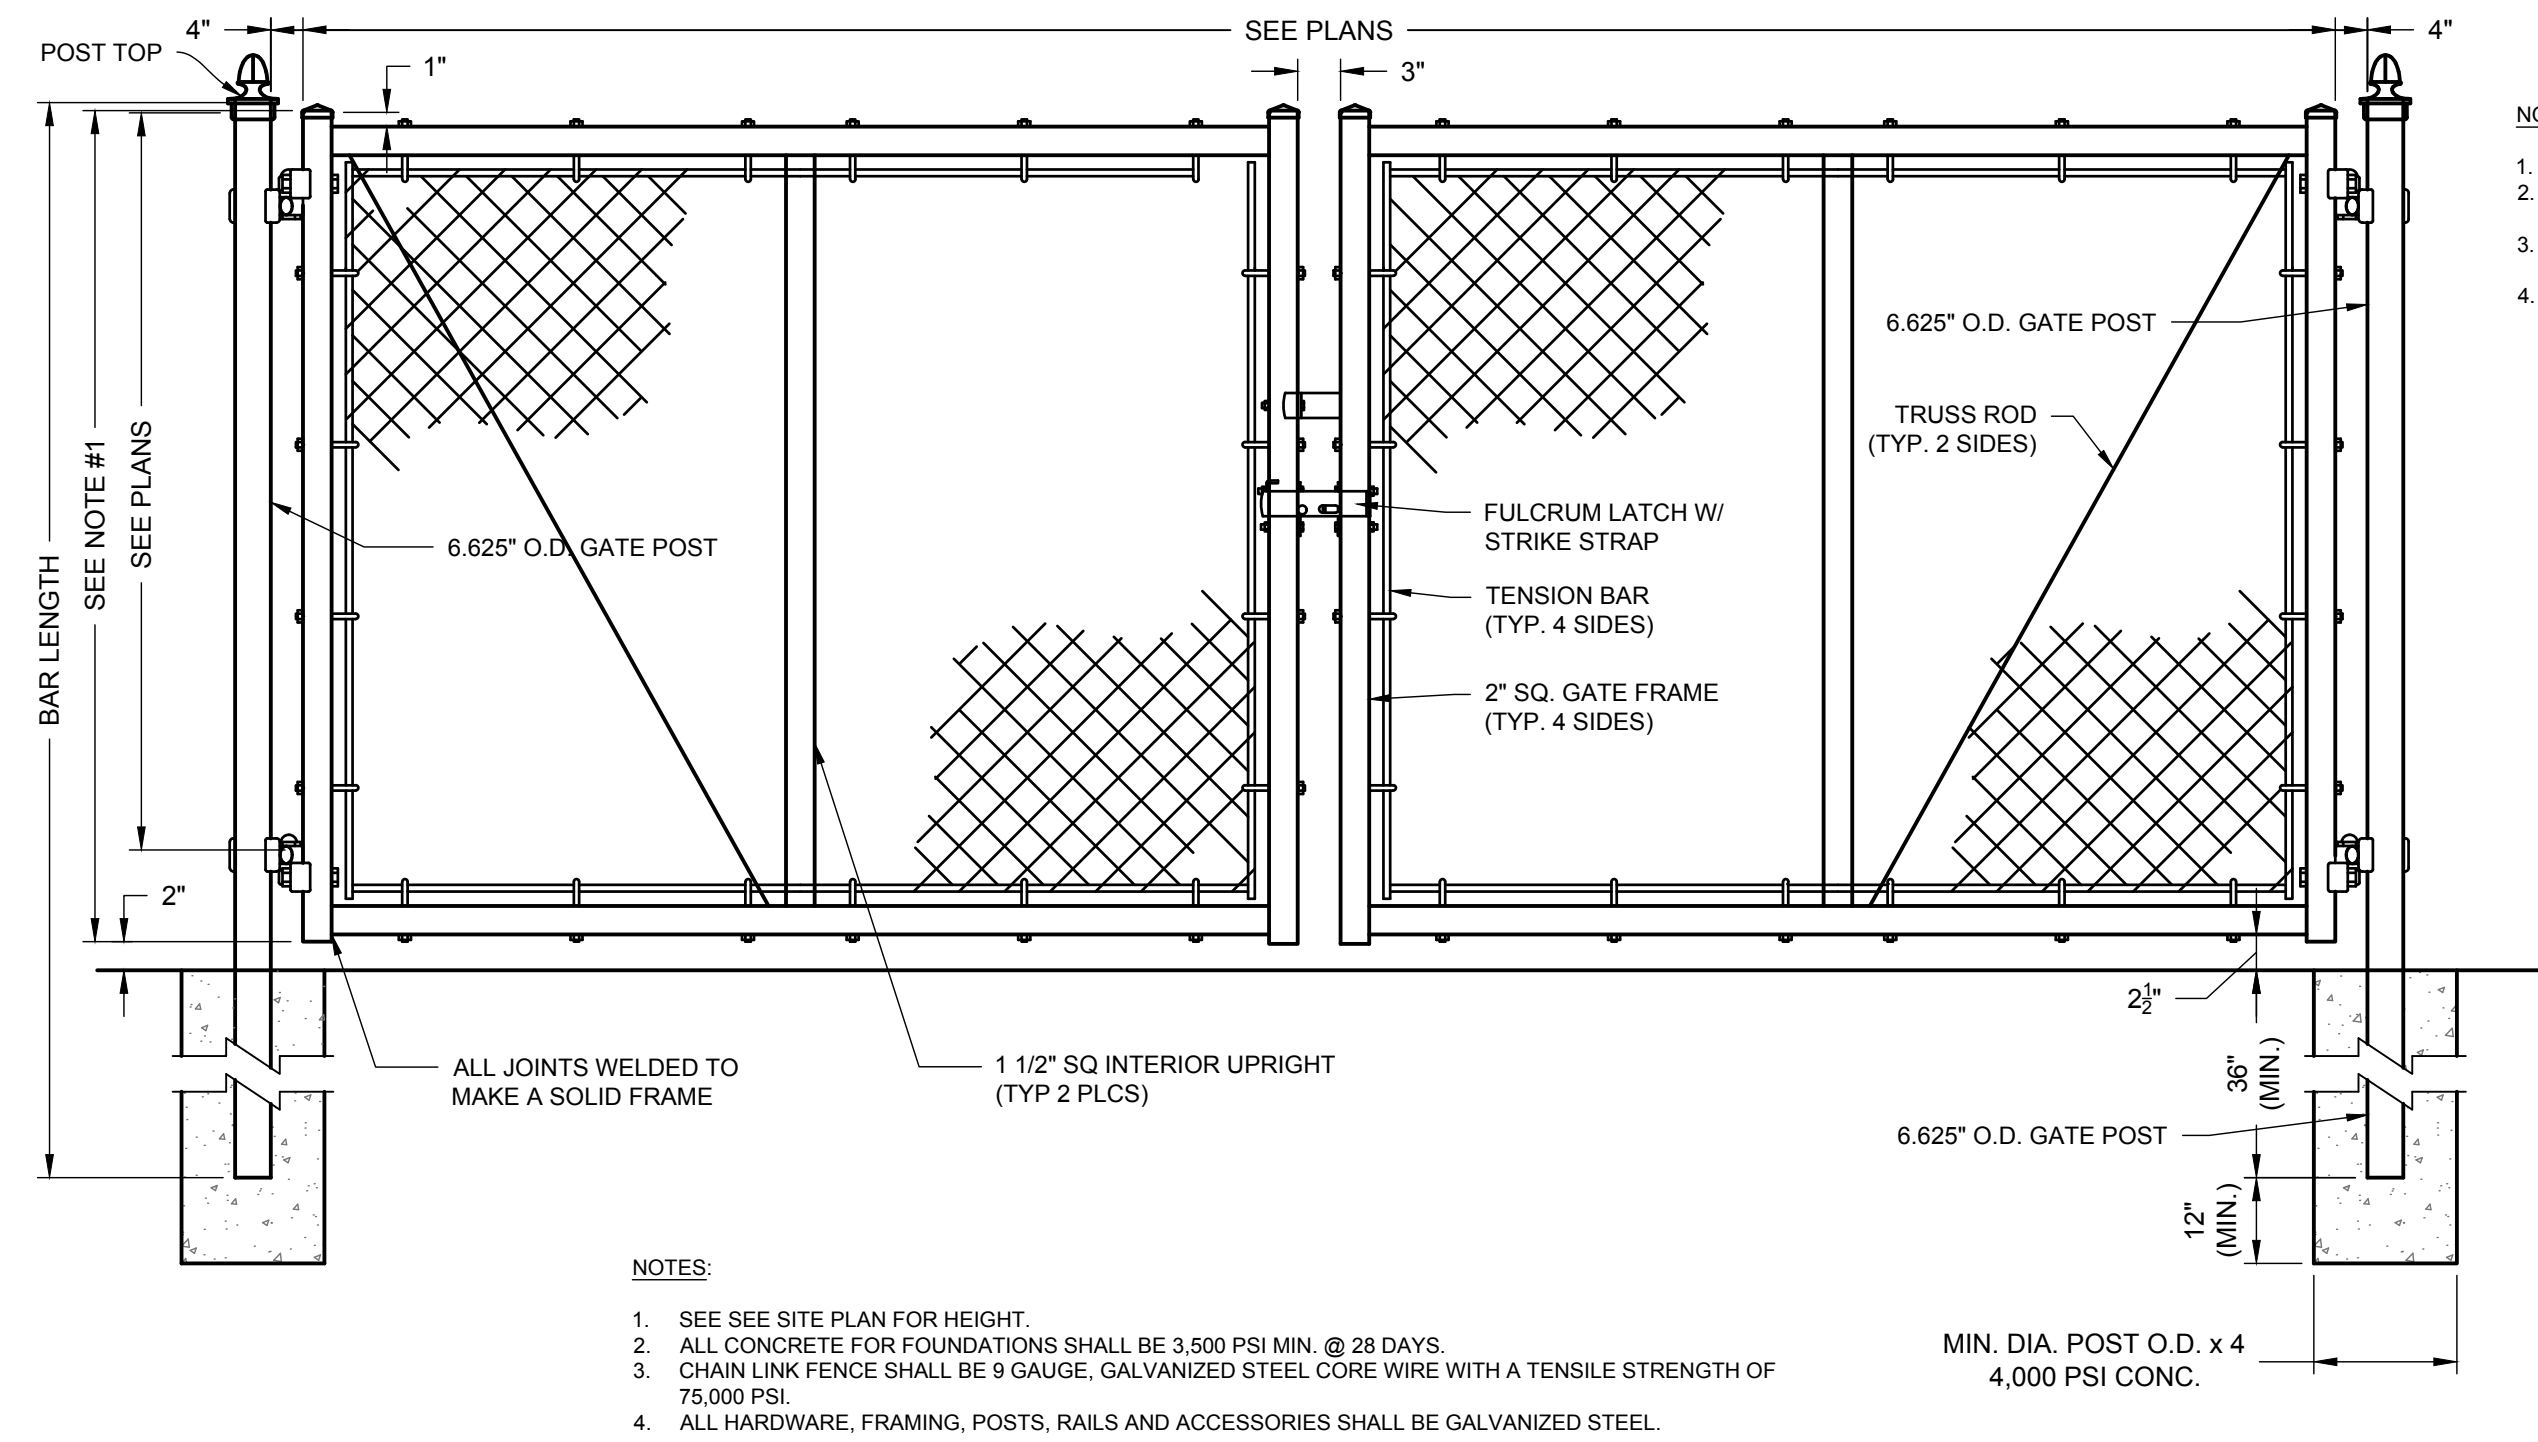

2 CHAINLINK FENCE DOUBLE SWING GATE DETAIL
NOT TO SCALE

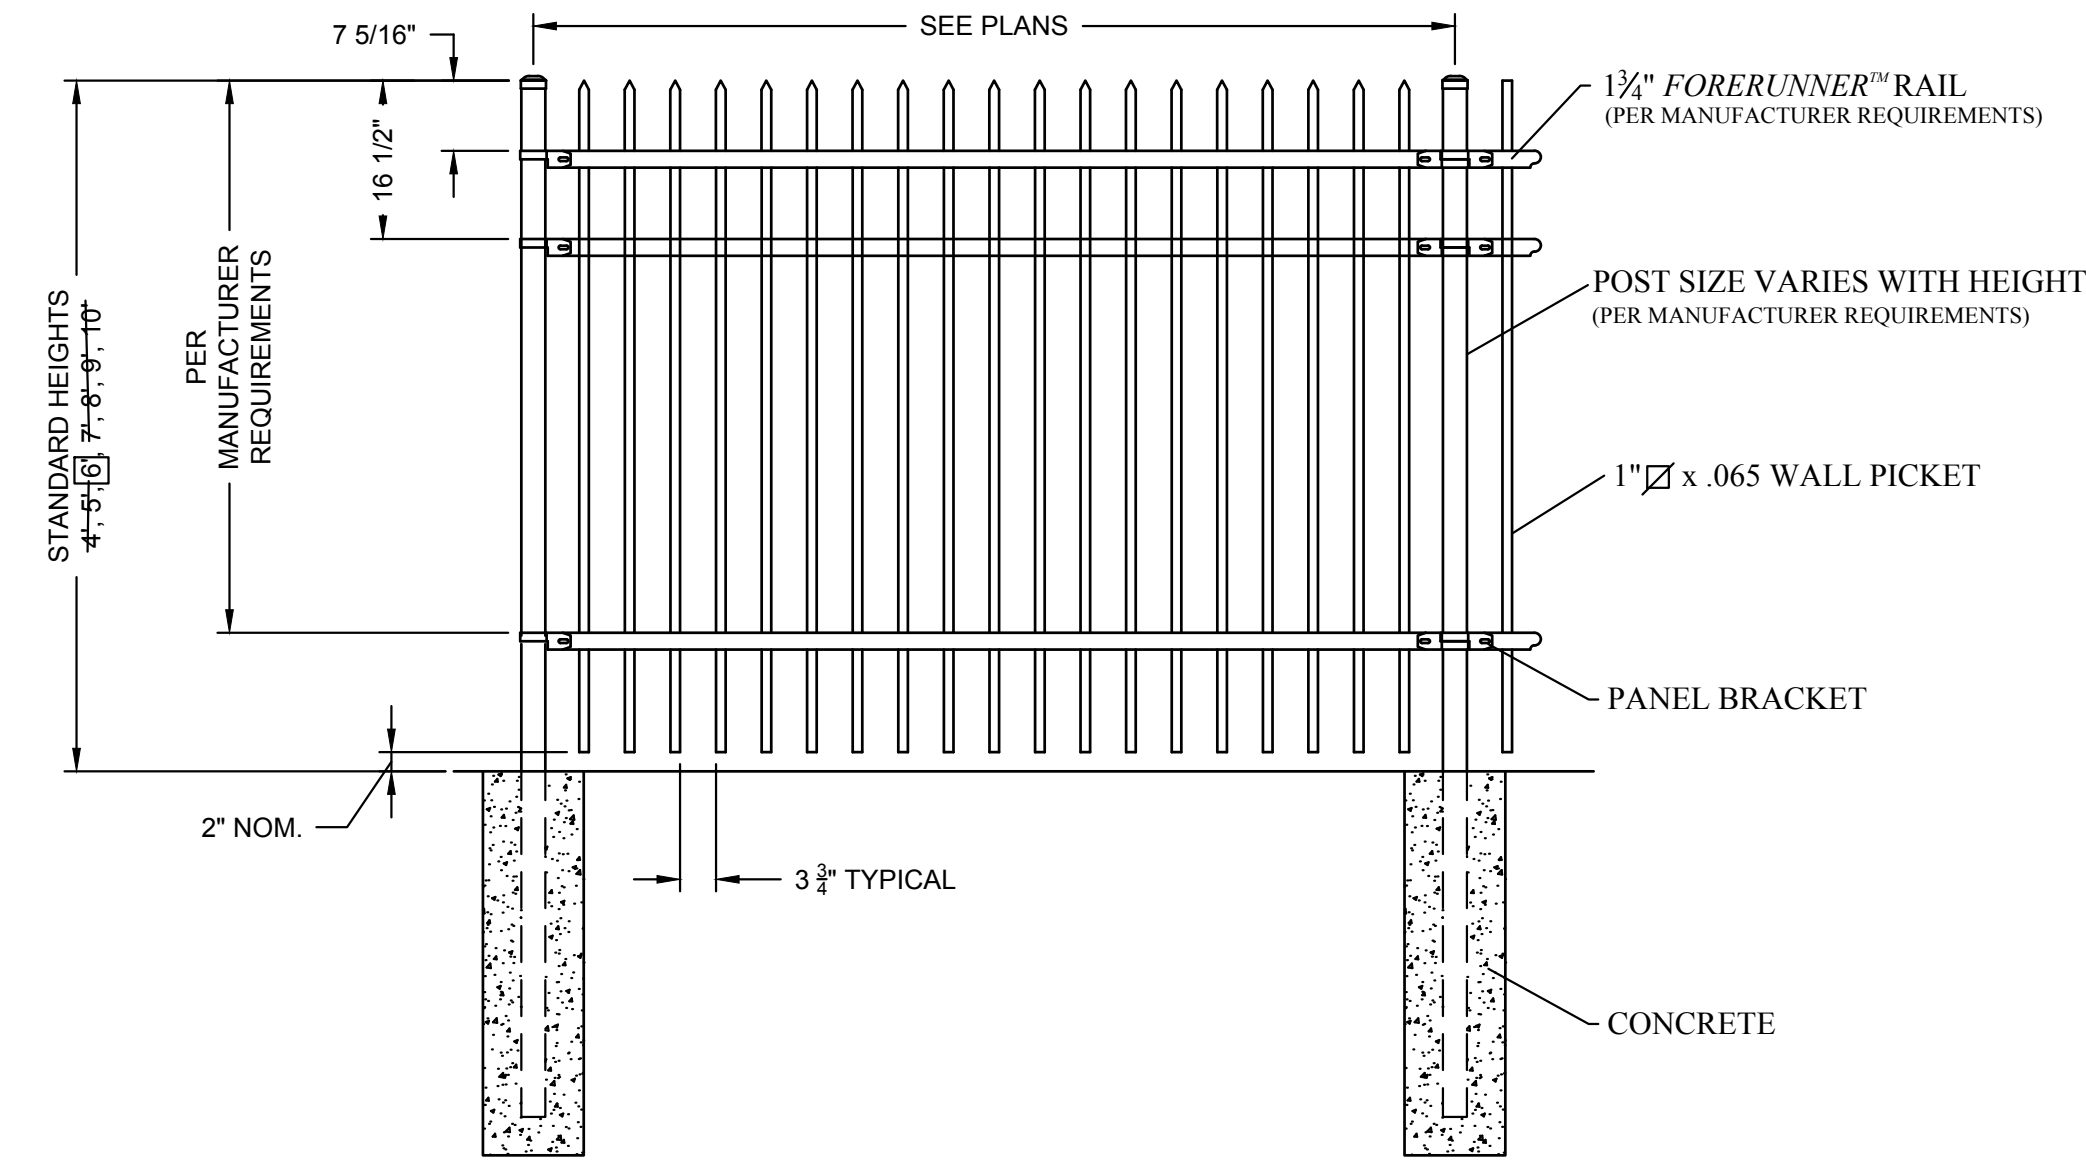

3 ESTATE FENCE DETAIL
NOT TO SCALE

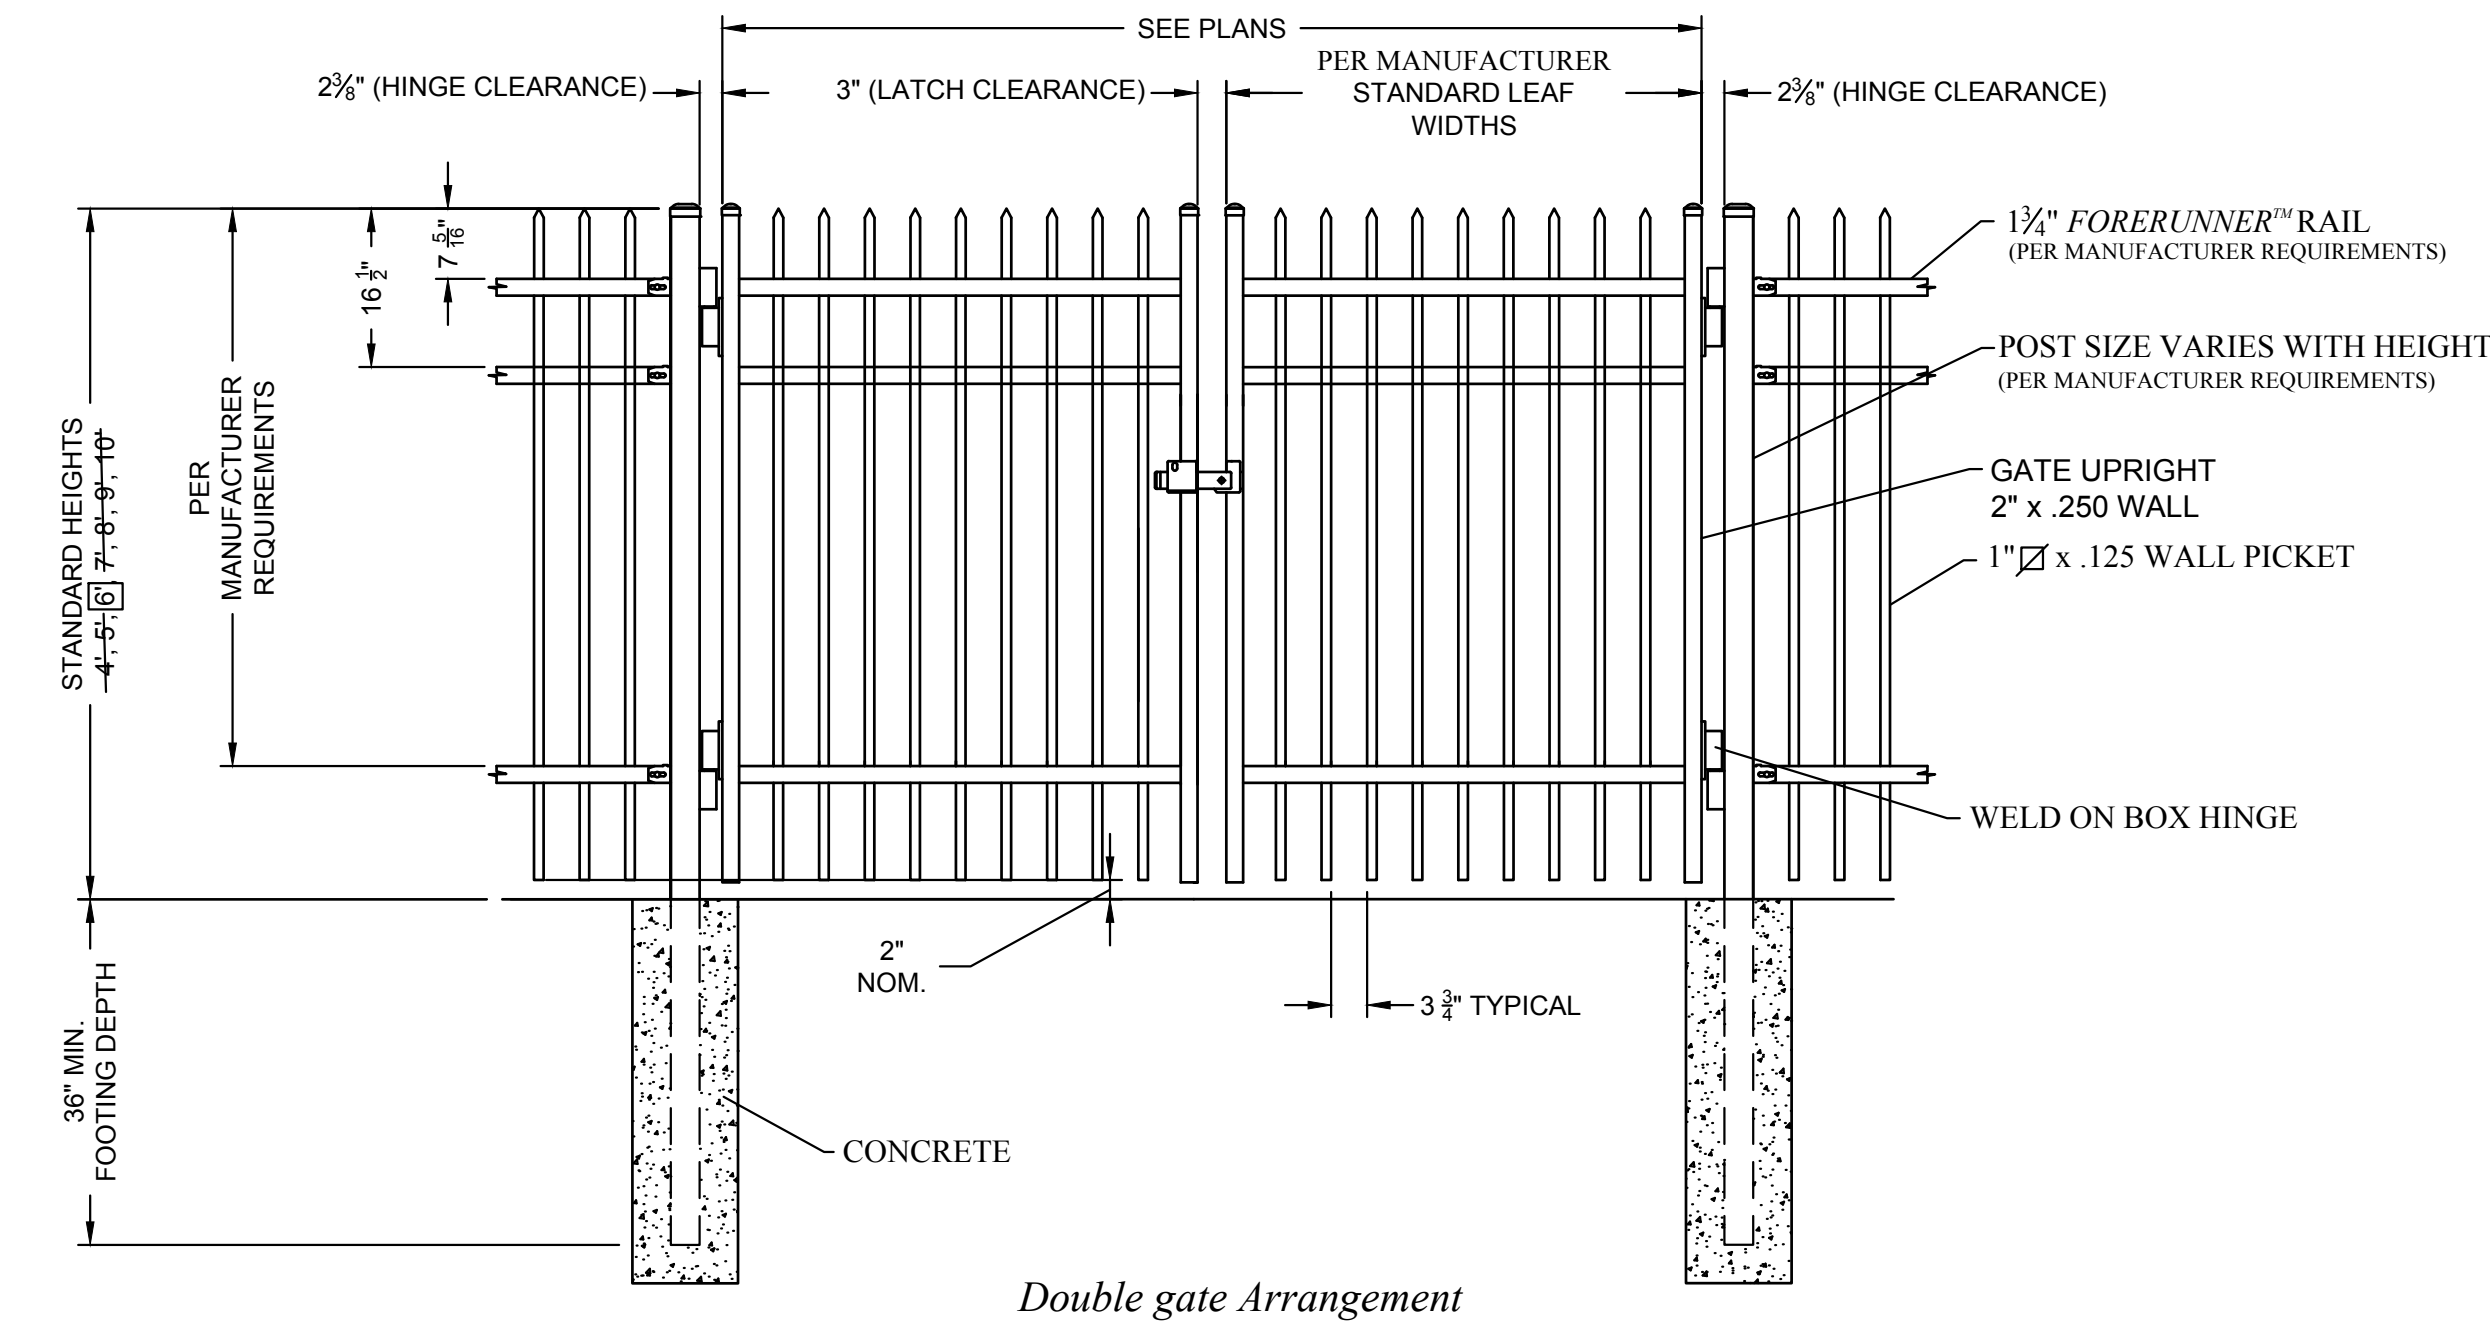

4 ESTATE FENCE DOUBLE SWING GATE DETAIL
NOT TO SCALE

NOTE: ALL SITE WORK CONSTRUCTION AND DETAILS MUST CONFORM TO THE STANDARDS OF THE CITY OF CAMDEN

NO.	DATE	REVISIONS	BY

ALL DOCUMENTS PREPARED BY PENNONI ASSOCIATES ARE INSTRUMENTS OF SERVICE IN RESPECT OF THE PROJECT. THEY ARE NOT INTENDED OR REPRESENTED TO BE SUITABLE FOR REUSE BY OWNER OR OTHERS ON THE EXTENSIONS OF THE PROJECT OR ON ANY OTHER PROJECT. ANY REUSE WITHOUT WRITTEN VERIFICATION OR ADAPTATION BY PENNONI ASSOCIATES FOR THE SPECIFIC PURPOSE INTENDED WILL BE AT OWNERS SOLE RISK AND WITHOUT LIABILITY OR LEGAL EXPOSURE TO PENNONI ASSOCIATES AND OWNER SHALL INDEMNIFY AND HOLD HARMLESS PENNONI ASSOCIATES FROM ALL CLAIMS, DAMAGES, LOSSES AND EXPENSES ARISING OUT OF OR RESULTING THEREFROM.

PROJECT	PACAX23005
DATE	JUNE 13, 2023
DRAWING SCALE	N.T.S.
DRAWN BY	EAB
APPROVED BY	JJR

PROJECT STATUS: PROJECT: PACAX23005, SHEET: LOT 31 FENCING IMPROVEMENTS, DATE: 06/13/23, DRAWN BY: EAB, CHECKED BY: JJR, PROJECT NO.: PACAX23005